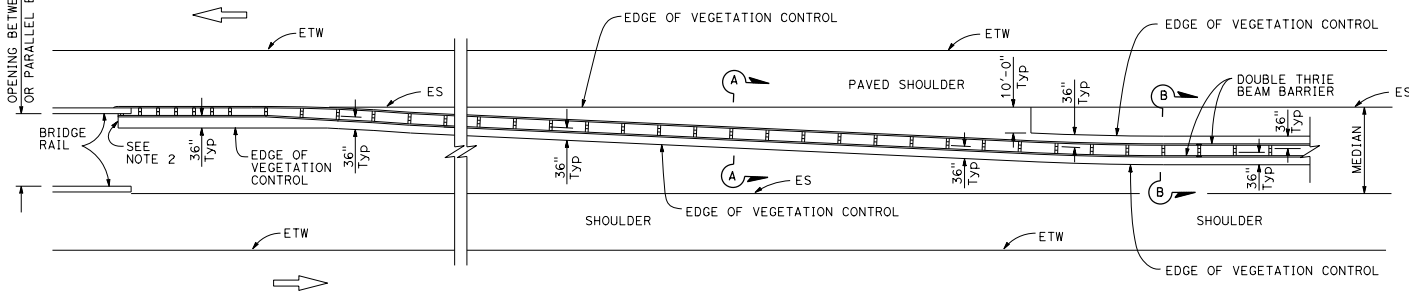


OPENING BETWEEN ADJACENT
OR PARALLEL BRIDGES

PLAN

DIST	COUNTY	ROUTE	POST MILES TOTAL PROJECT	SHEET NO.	TOTAL SHEETS

Chi H. Wong
REGISTERED CIVIL ENGINEER


May 31, 2018
PLANS APPROVAL DATE

THE STATE OF CALIFORNIA OR ITS OFFICERS
OR AGENTS SHALL NOT BE RESPONSIBLE FOR
THE ACCURACY OR COMPLETENESS OF SCANNED
COPIES OF THIS PLAN SHEET.


Chi H. Wong
No. C54738
EXP. 12-31-19
CIVIL
STATE OF CALIFORNIA

NOTES:

1. See Standard Plan A78C4 for additional vegetation control details.
2. End vegetation control at end of backside rail element attached to bridge railing.
3. This plan for vegetation control installation only.
4. Concrete over block-out material depth, $\frac{3}{8}$ " Min to $\frac{5}{8}$ " Max.

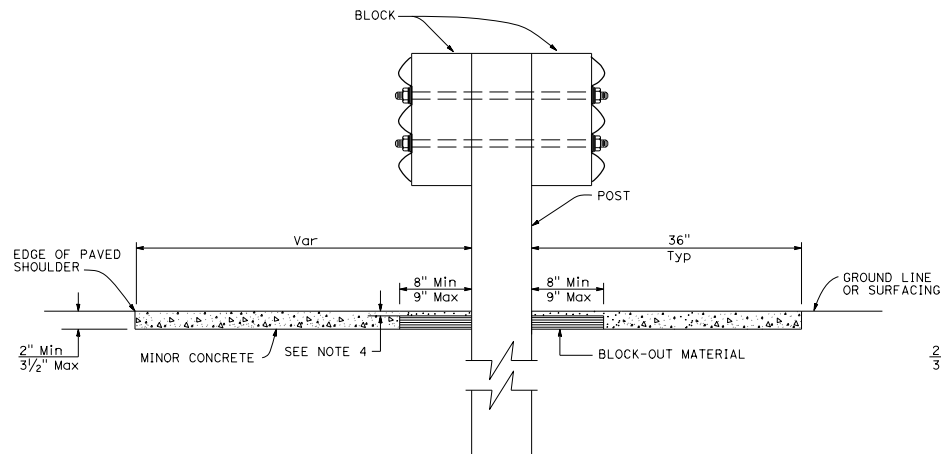

SECTION A-A

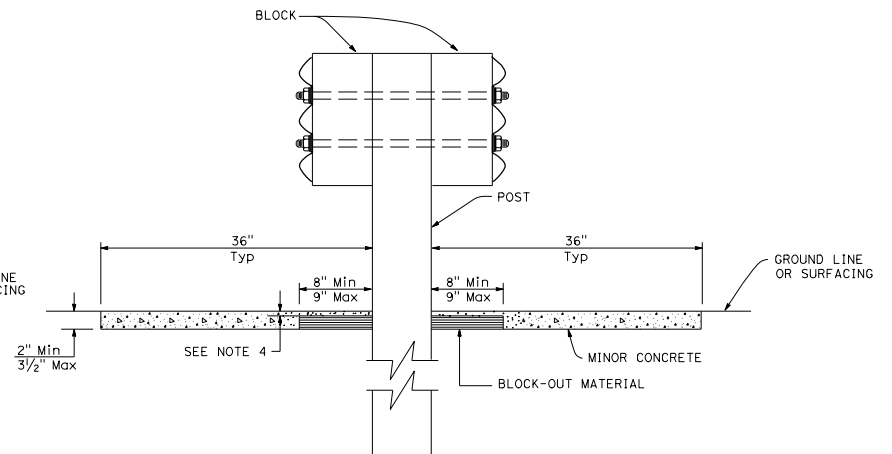

SECTION B-B

STATE OF CALIFORNIA
DEPARTMENT OF TRANSPORTATION

**MINOR CONCRETE VEGETATION CONTROL
THRIE BEAM BARRIER
AT STRUCTURE APPROACH**

NO SCALE

A78C6